


4M0834 B

4M0834 B

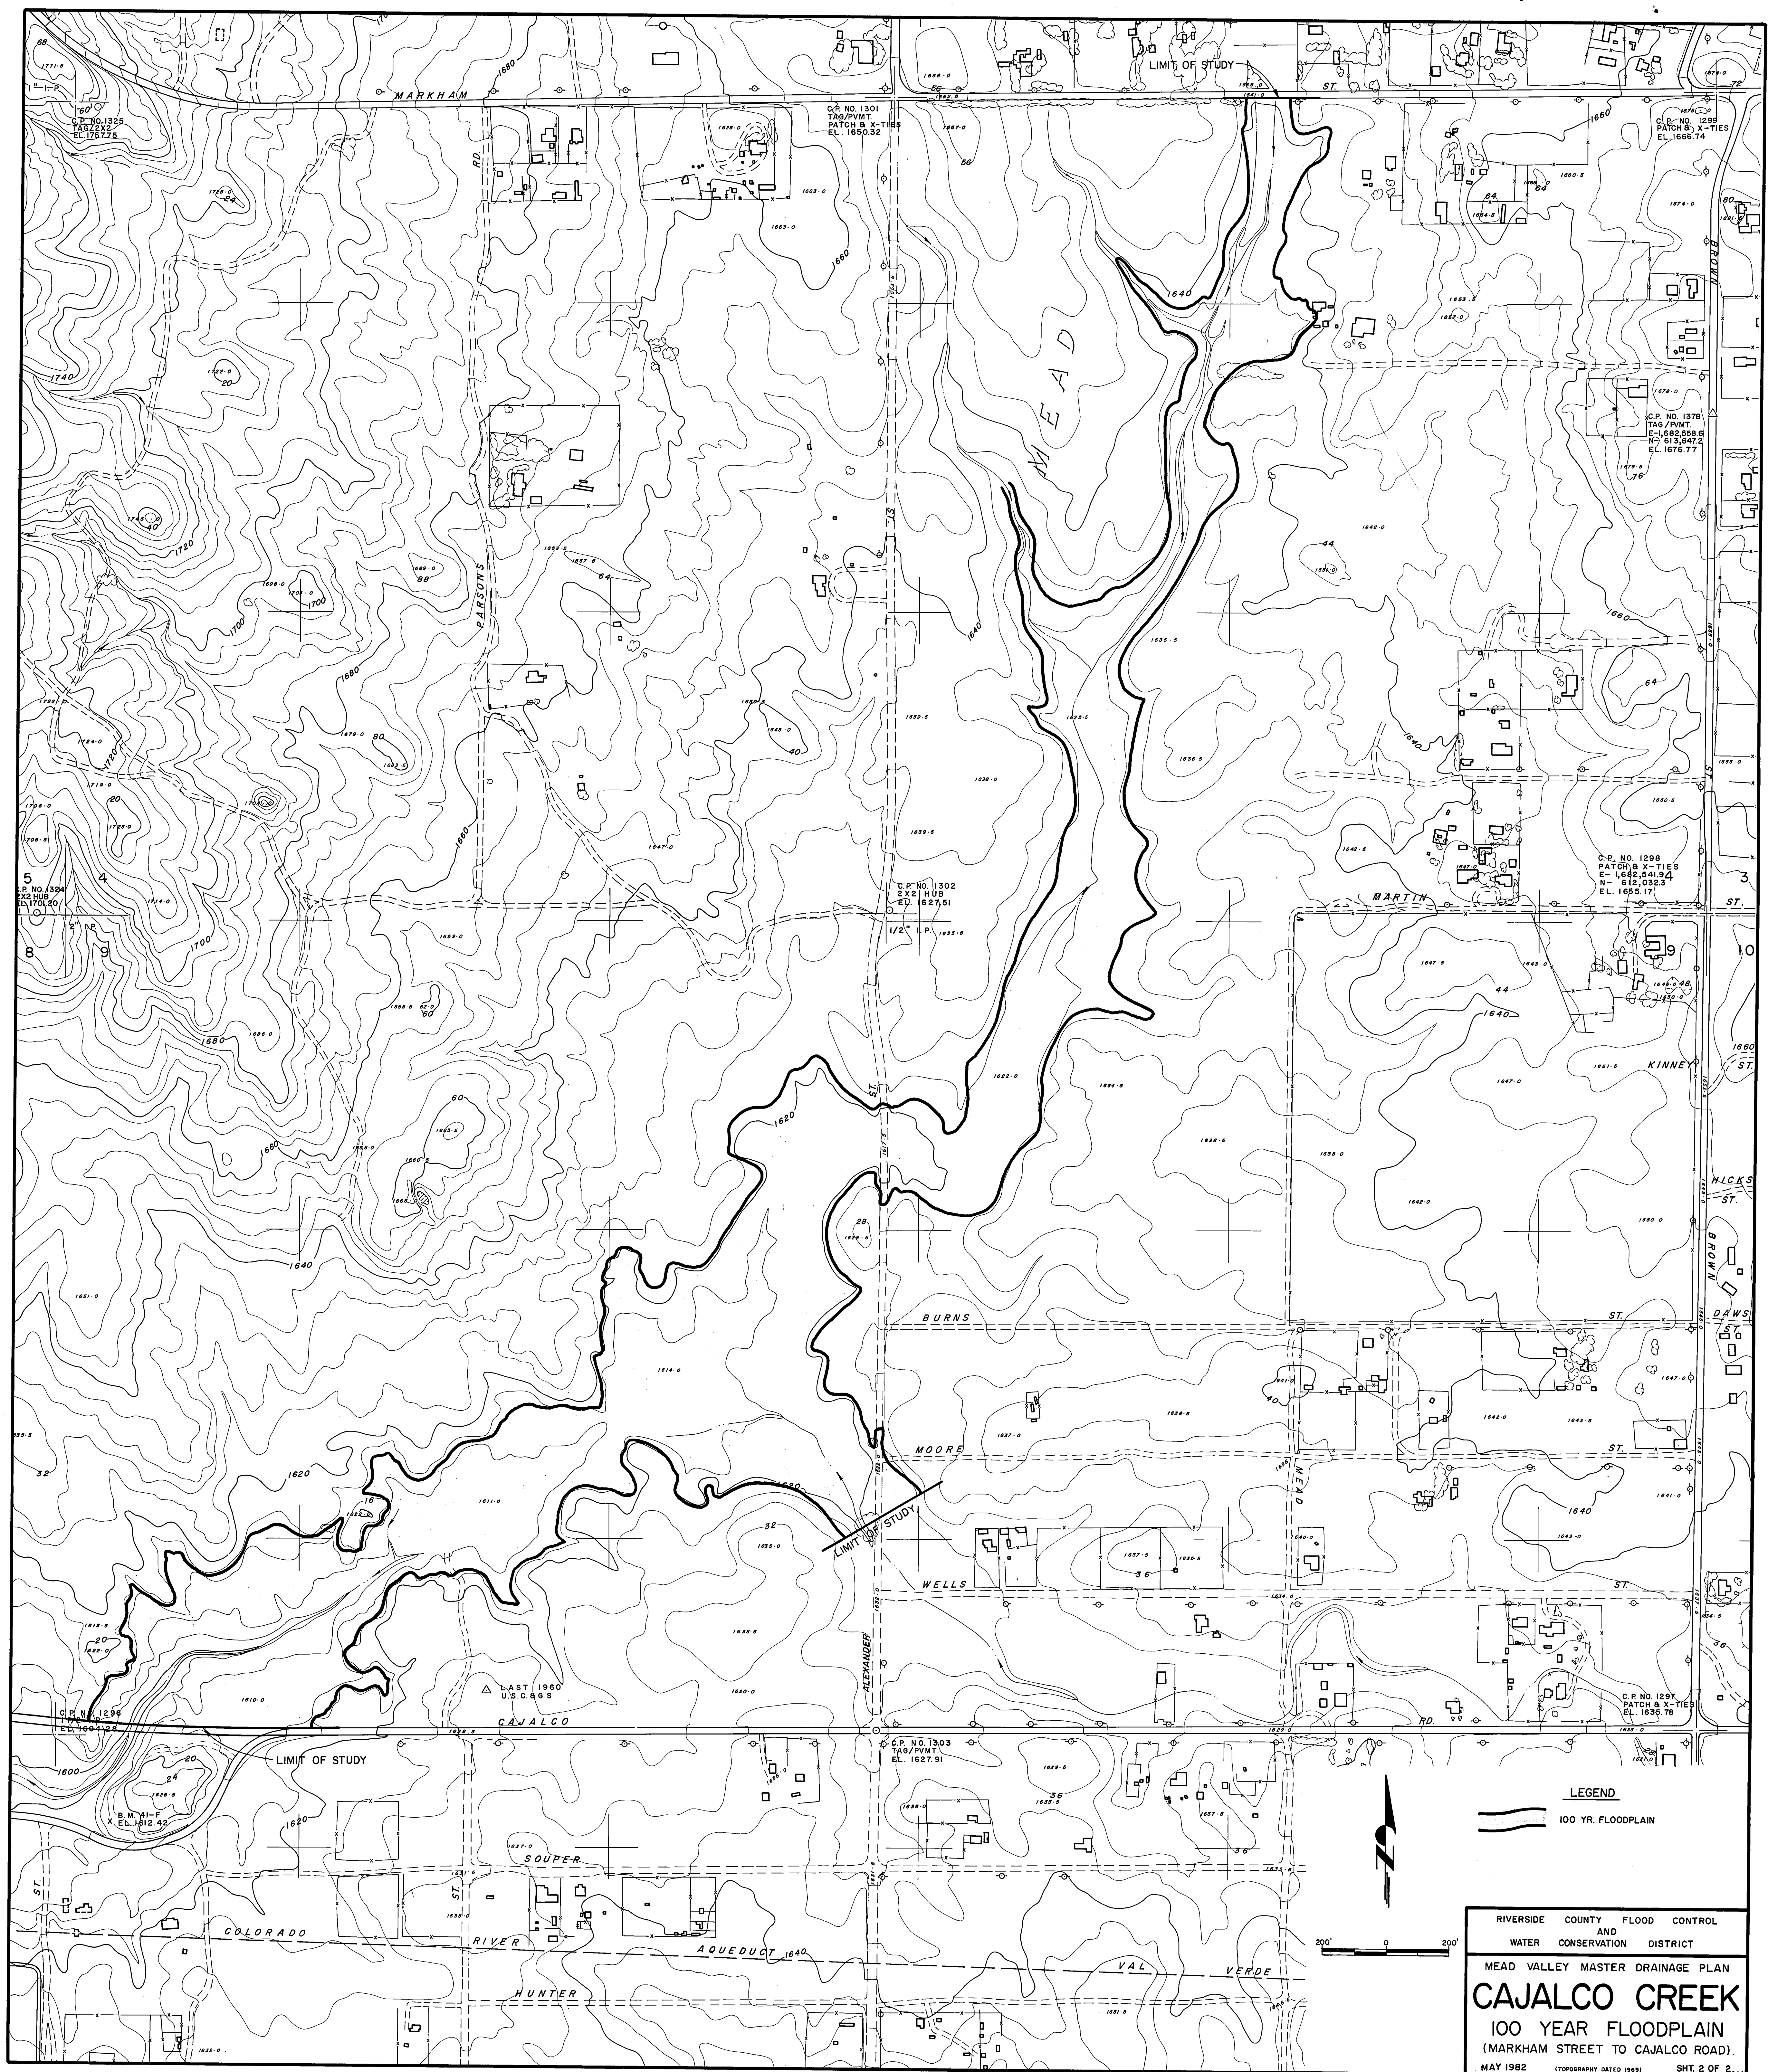

LEGEND

100 YR. FLOODPLAIN

RIVERSIDE COUNTY FLOOD CONTROL AND WATER CONSERVATION DISTRICT
 MEAD VALLEY MASTER DRAINAGE PLAN
CAJALCO CREEK
 100 YEAR FLOODPLAIN
 (MARKHAM STREET TO CAJALCO ROAD)
 MAY 1982 (TOPOGRAPHY DATED 1982) SHT. 2 OF 2

4M0834 B

4M0834 B